


-front elevation A-

-front elevation B-

-Right elevation-

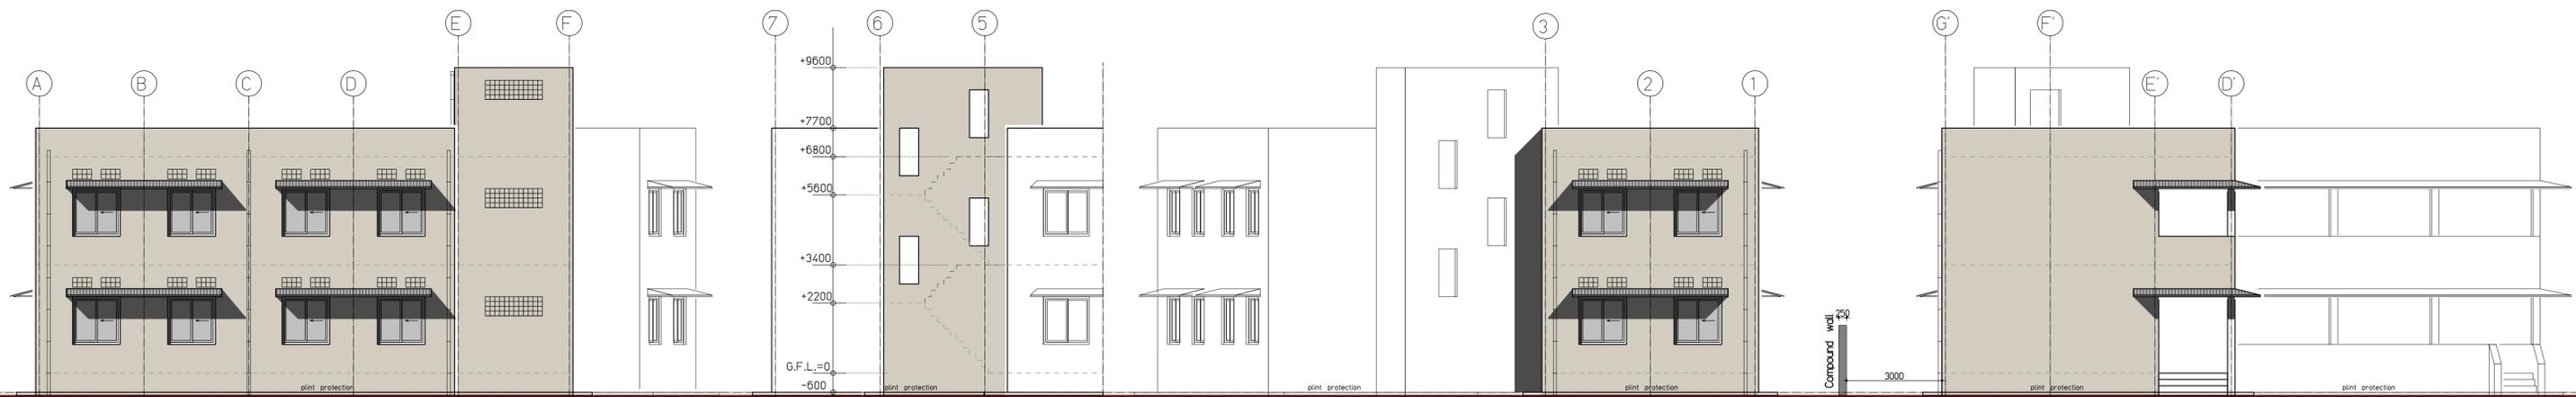


-Rear elevation A-

-Staircase elevation-

-Rear elevation B-

-Left elevation-

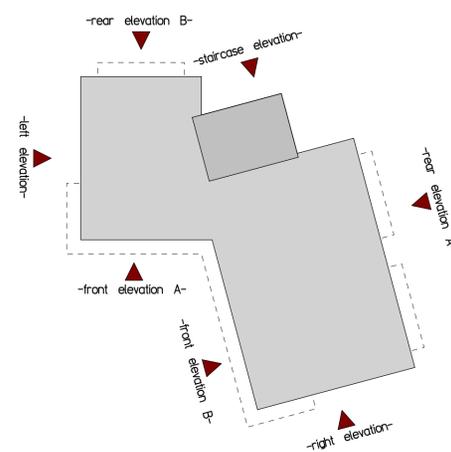

All dimensions in millimeters

THOMAS
BOUWPROJECTEN

New schoolbuilding for school Walajabad
Definitive design

Architectural Plan

design: ir. PMM. Keeris
The Netherlands

date 15-04-2019
scale 1:100 / 1:50

nr. W11033

502